


WALL TYPE LEGEND	
SYMBOL	DESCRIPTION
	NEW METAL BUILDING WALL / WINDOW ASSEMBLY w/R-19 INSULATION - PER BUILDING MANUFACTURER APPROVED SHOP DRAWINGS & STRUCTURAL DRAWINGS / SPECIFICATIONS
	NEW METAL BUILDING WALL / STRUCTURAL COLUMN ASSEMBLY w/R-19 INSULATION - PER BUILDING MANUFACTURER & STRUCTURAL DRAWINGS / SPECIFICATIONS
	NEW INTERIOR FRAMED WALL: 3 3/4" or 6" METAL STUDS @ 16" O.C. TYP. w/(1) LAYER 5/8" GYPSUM BOARD SHEATHING EACH SIDE OF WALL.
	NEW INTERIOR 1 HOUR RATED FRAMED WALL: 3 3/4" or 6" X 20 GA METAL STUDS @ 16" O.C. TYP. w/(1) LAYER 5/8" GYPSUM BOARD SHEATHING EACH SIDE OF WALL & OPTIONAL SOUND ATTENUATION BATT INSULATION.

Issue Description	Date

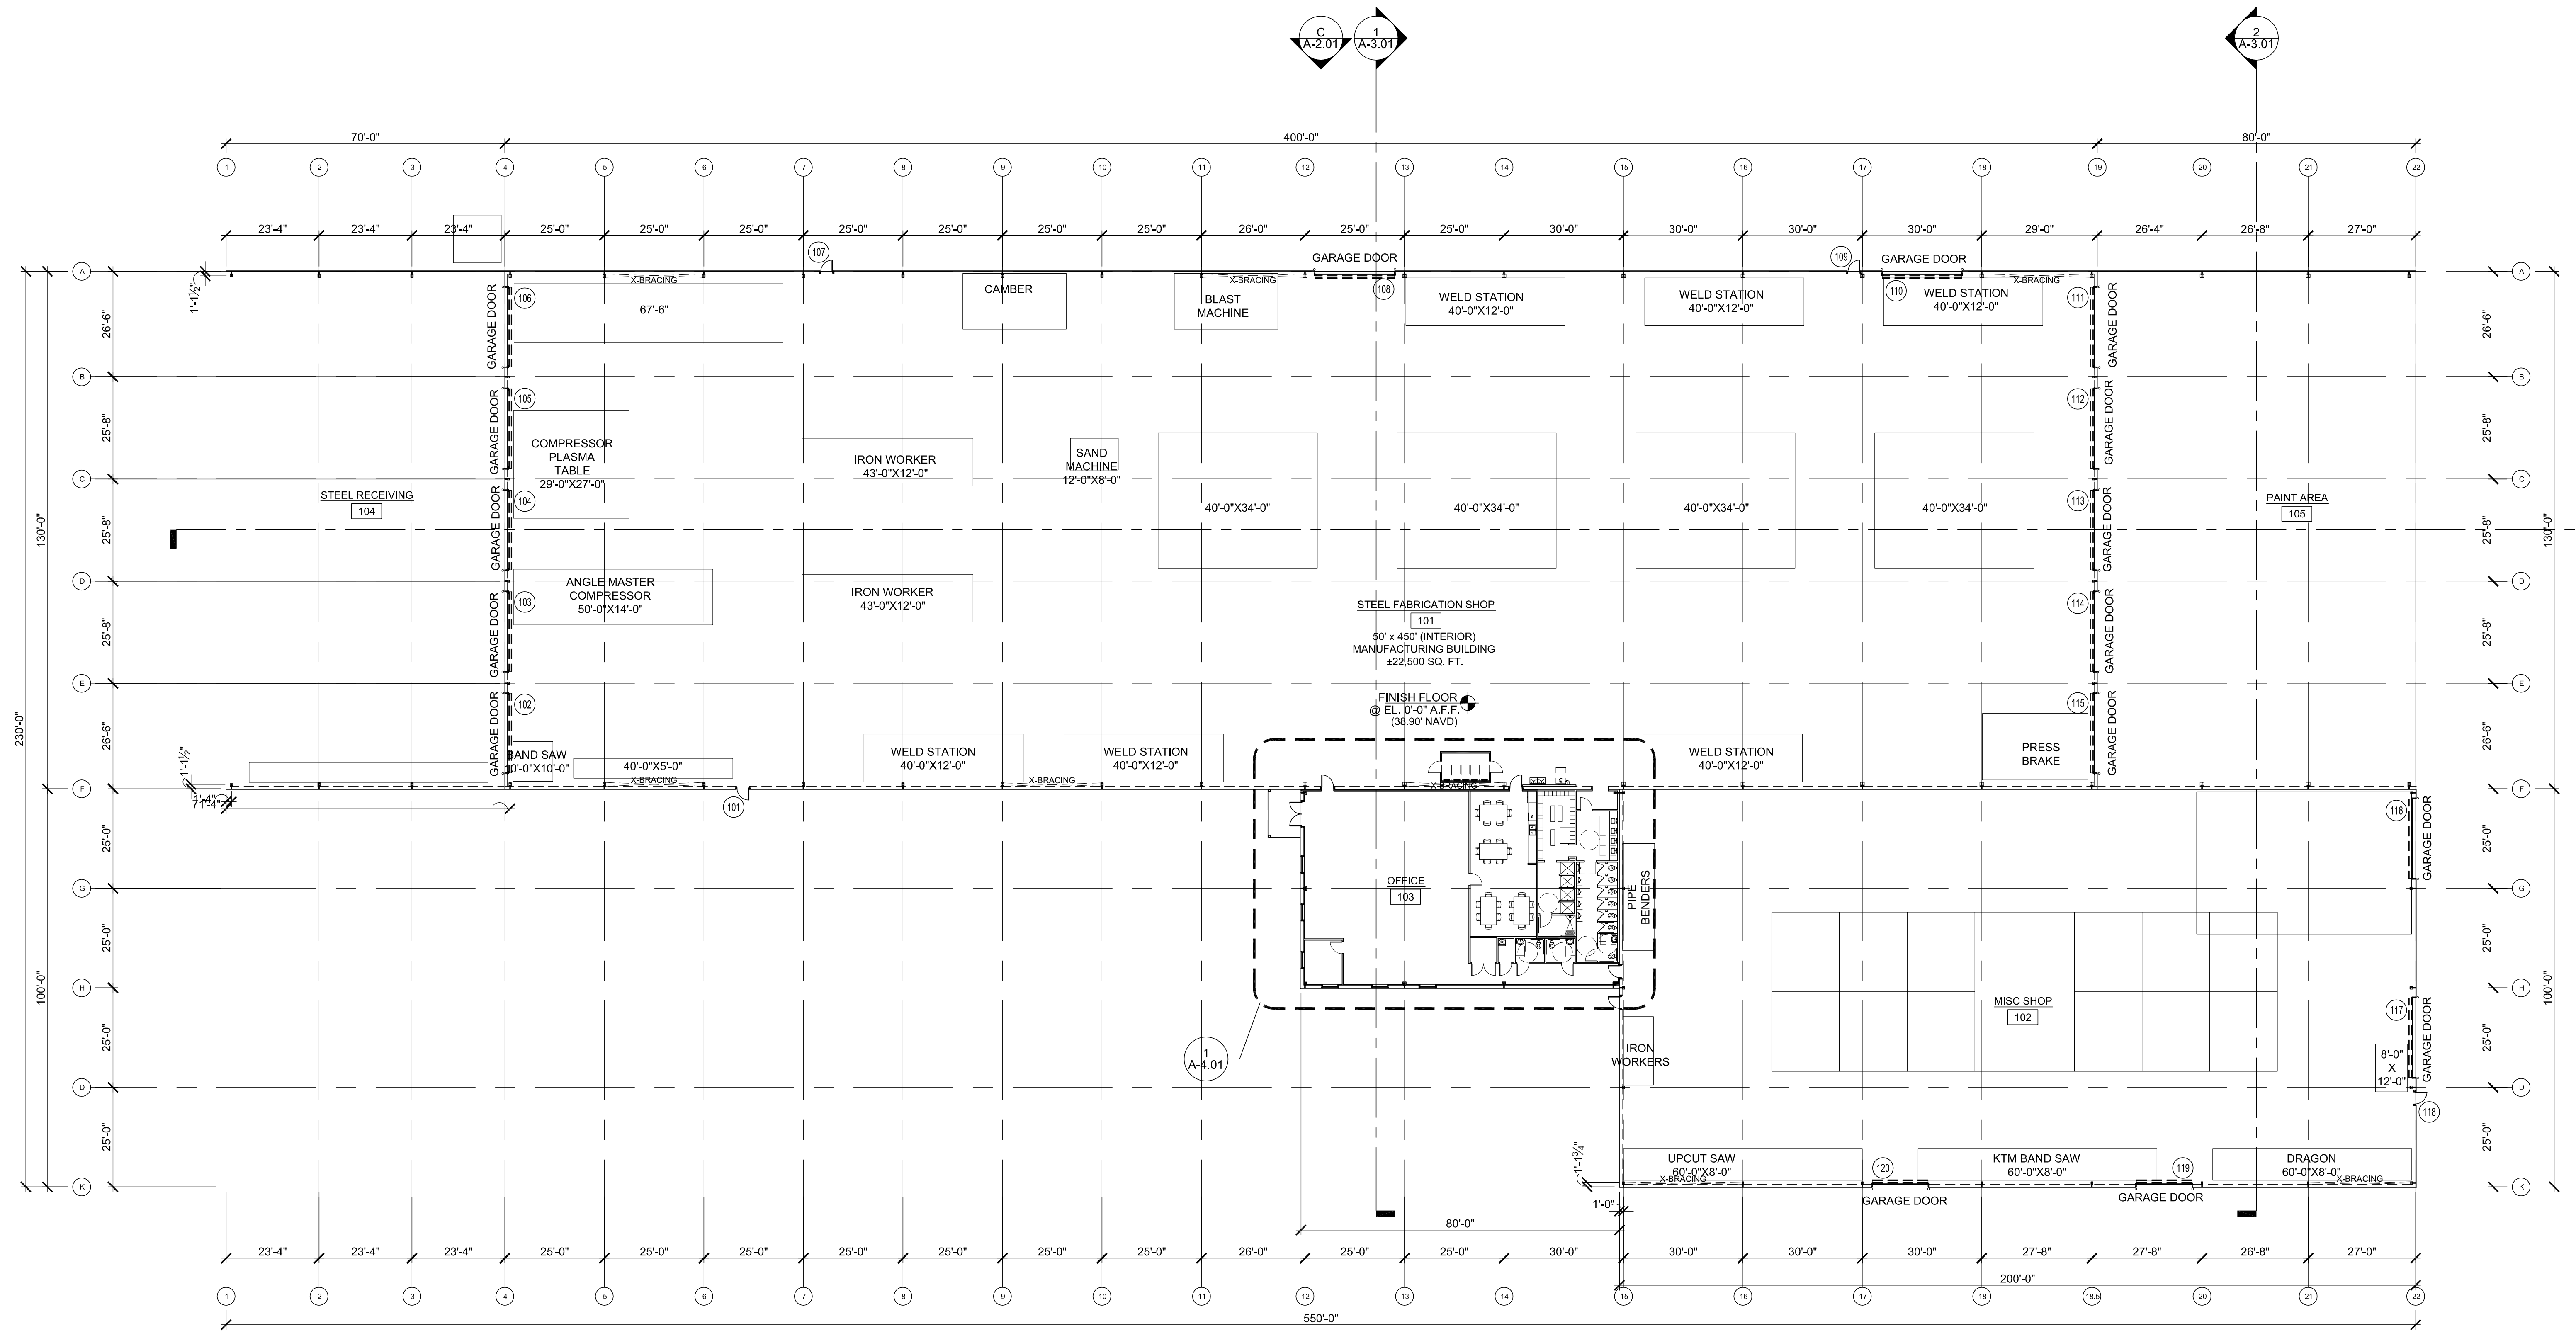

OVERALL FLOOR PLAN
SCALE: 1" = 20'-0"
1
A-1.11
NORTH

09-27-2022 - PRELIMINARY DESIGN - NOT FOR CONSTRUCTION

Sheet Number: **A-1.11**

Drawing Name: **FLOOR PLAN**

Project Name: **East Coast Metal Structures, Corp. Manufacturing Plant**

Client: **East Coast Metal Structures C/O: Mr. Daymon Allmon, CEO**

Architect: **BRENT A. WOOD ARCHITECTURE LLC**

Architect Address: **BRENT A. WOOD, INC./ARB, AFB4-108, 20 S.E. Ocean Blvd., Shalard, FL, 34906, Tel. 772.220.1217, Fax 772.419.5061**

Client Address: **620 Whitney Ave., Indianatown, Florida**

Official Issue: **1**

Scale: **1" = 20'-0"**

Project Number: **222021**

© 2021 Brent A. Wood