




SOUTH BUILDING ELEVATION
SCALE: 3/32" = 1'-0"
A
A-2.02

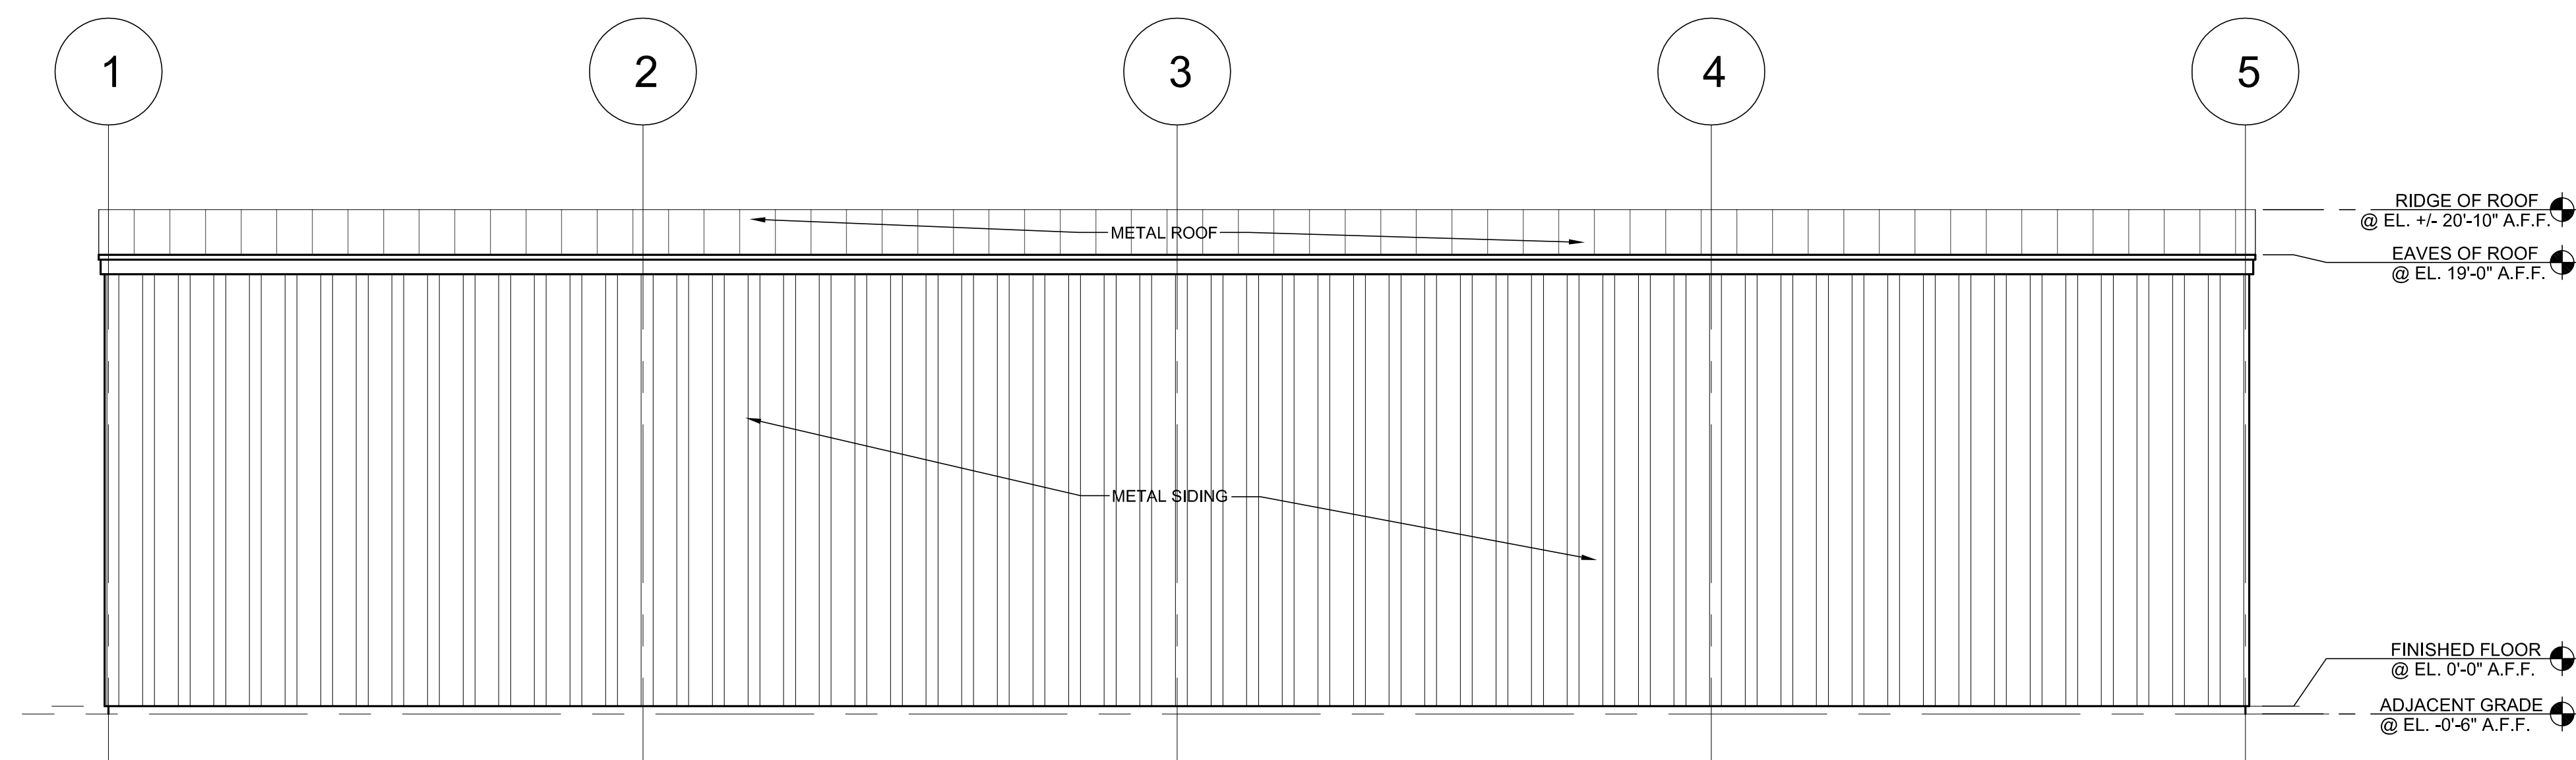


WEST MECH. BUILDING ELEVATION
SCALE: 3/16" = 1'-0"
B
A-2.02

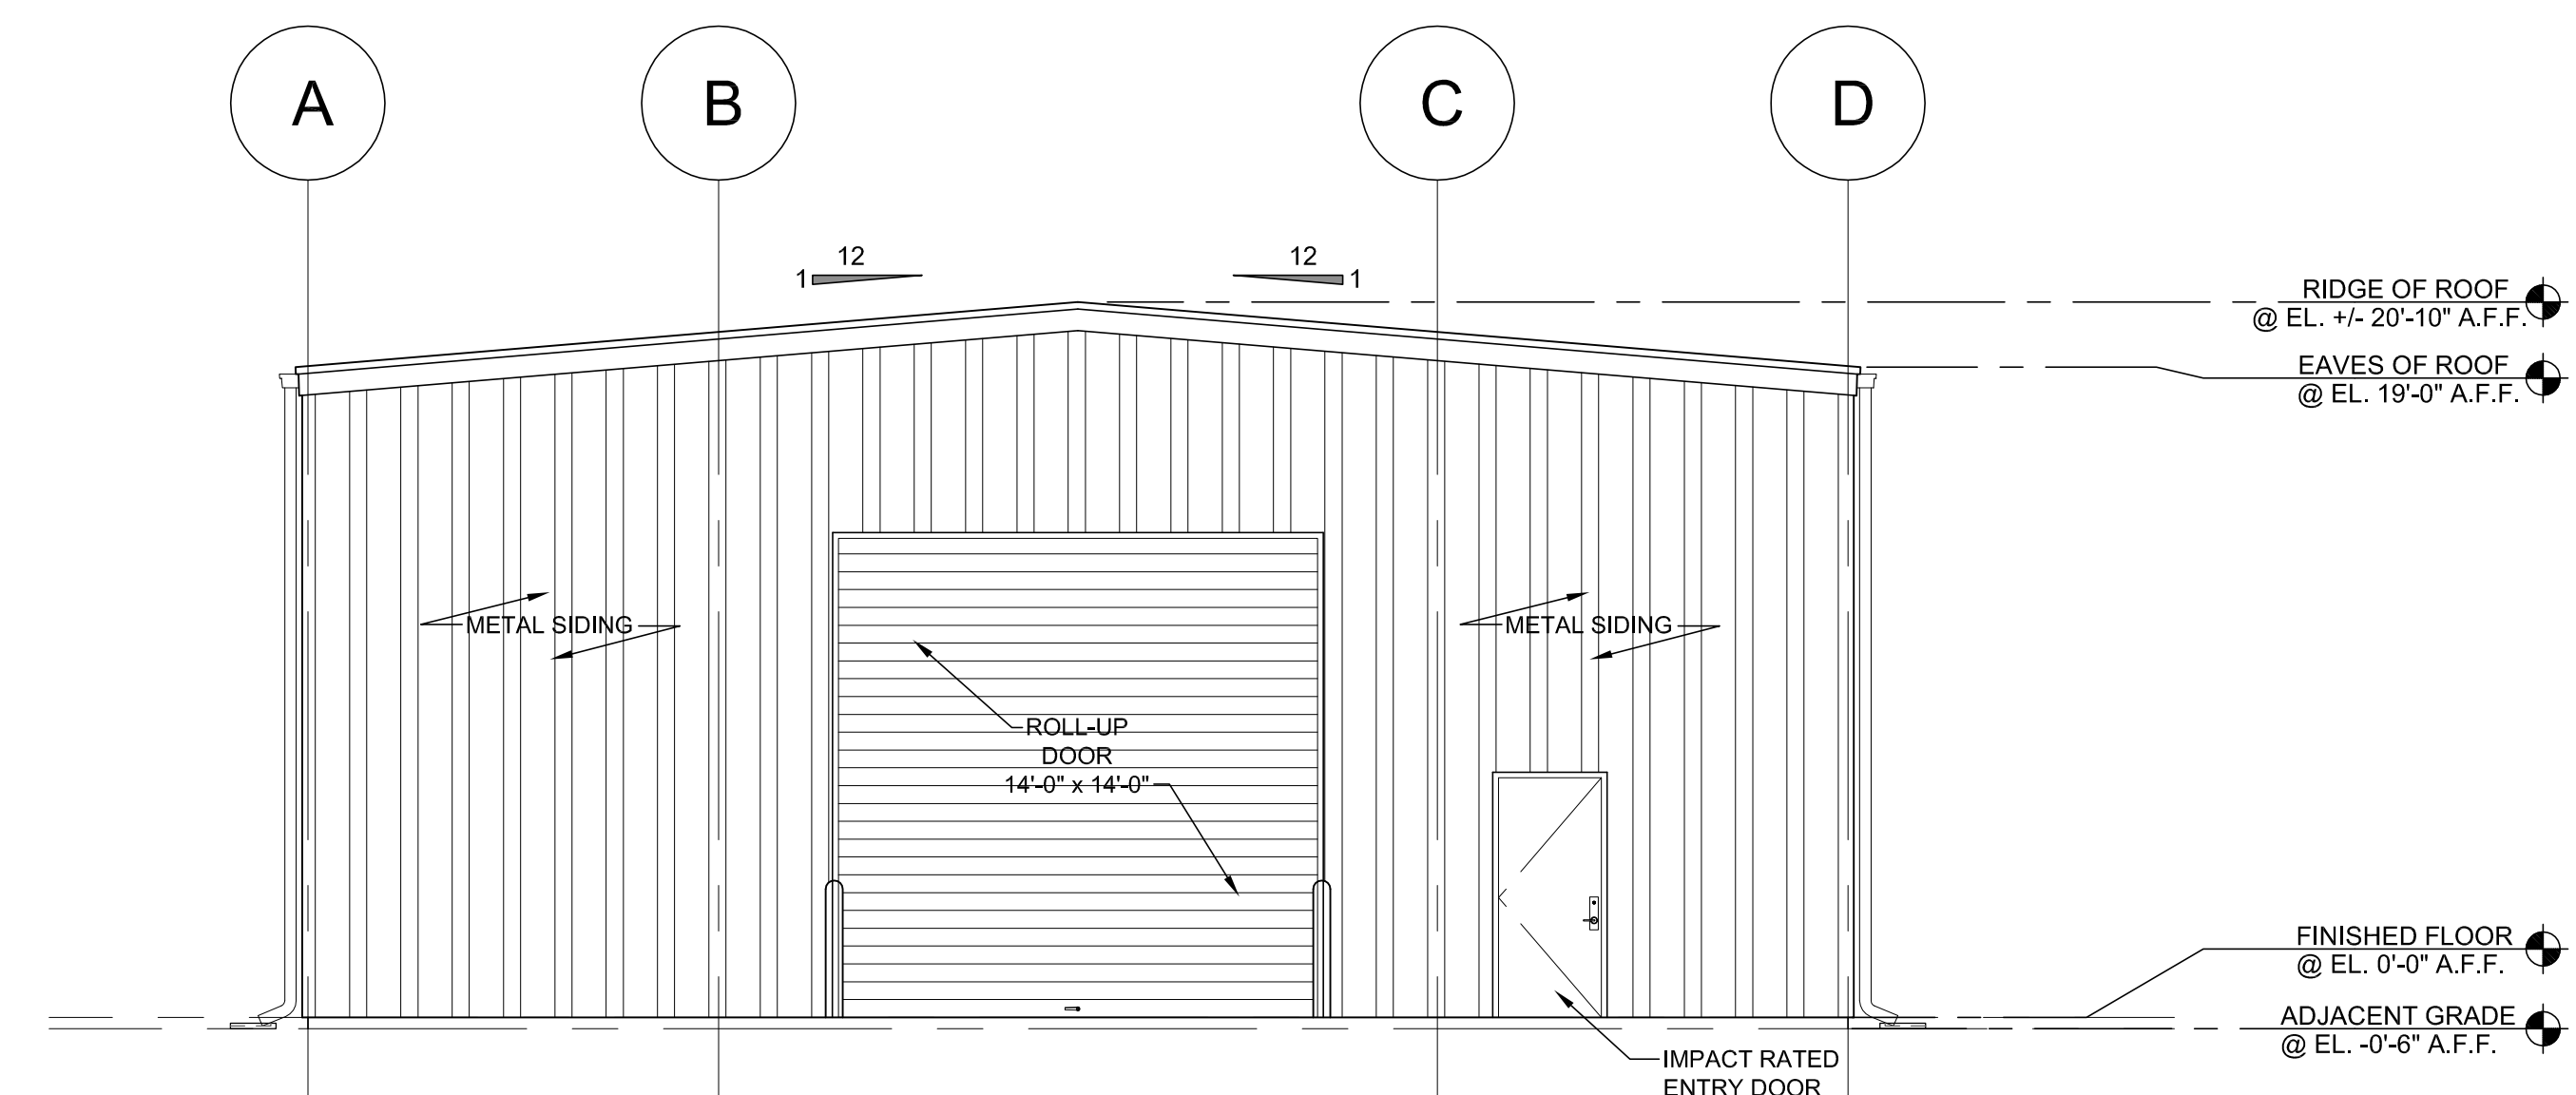

NORTH MECH. BUILDING ELEVATION
SCALE: 3/16" = 1'-0"
C
A-2.02

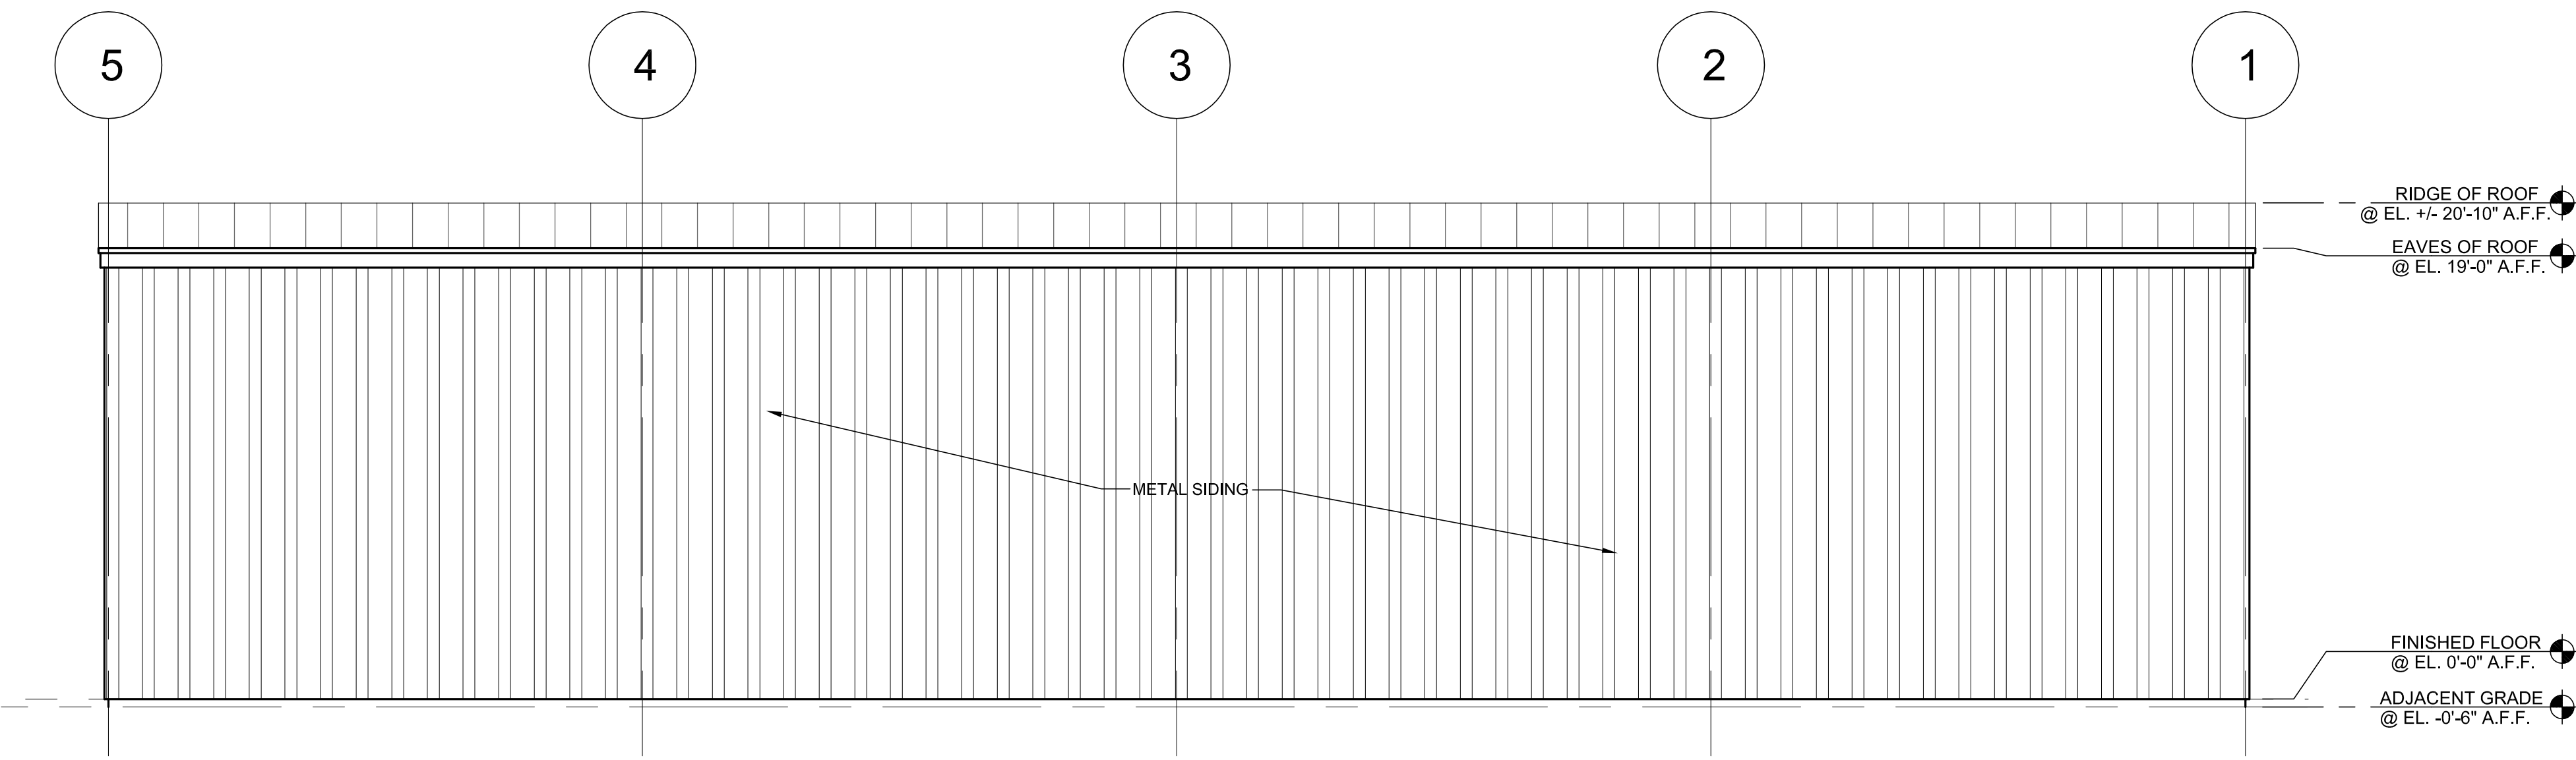

EAST MECH. BUILDING ELEVATION
SCALE: 3/16" = 1'-0"
D
A-2.02

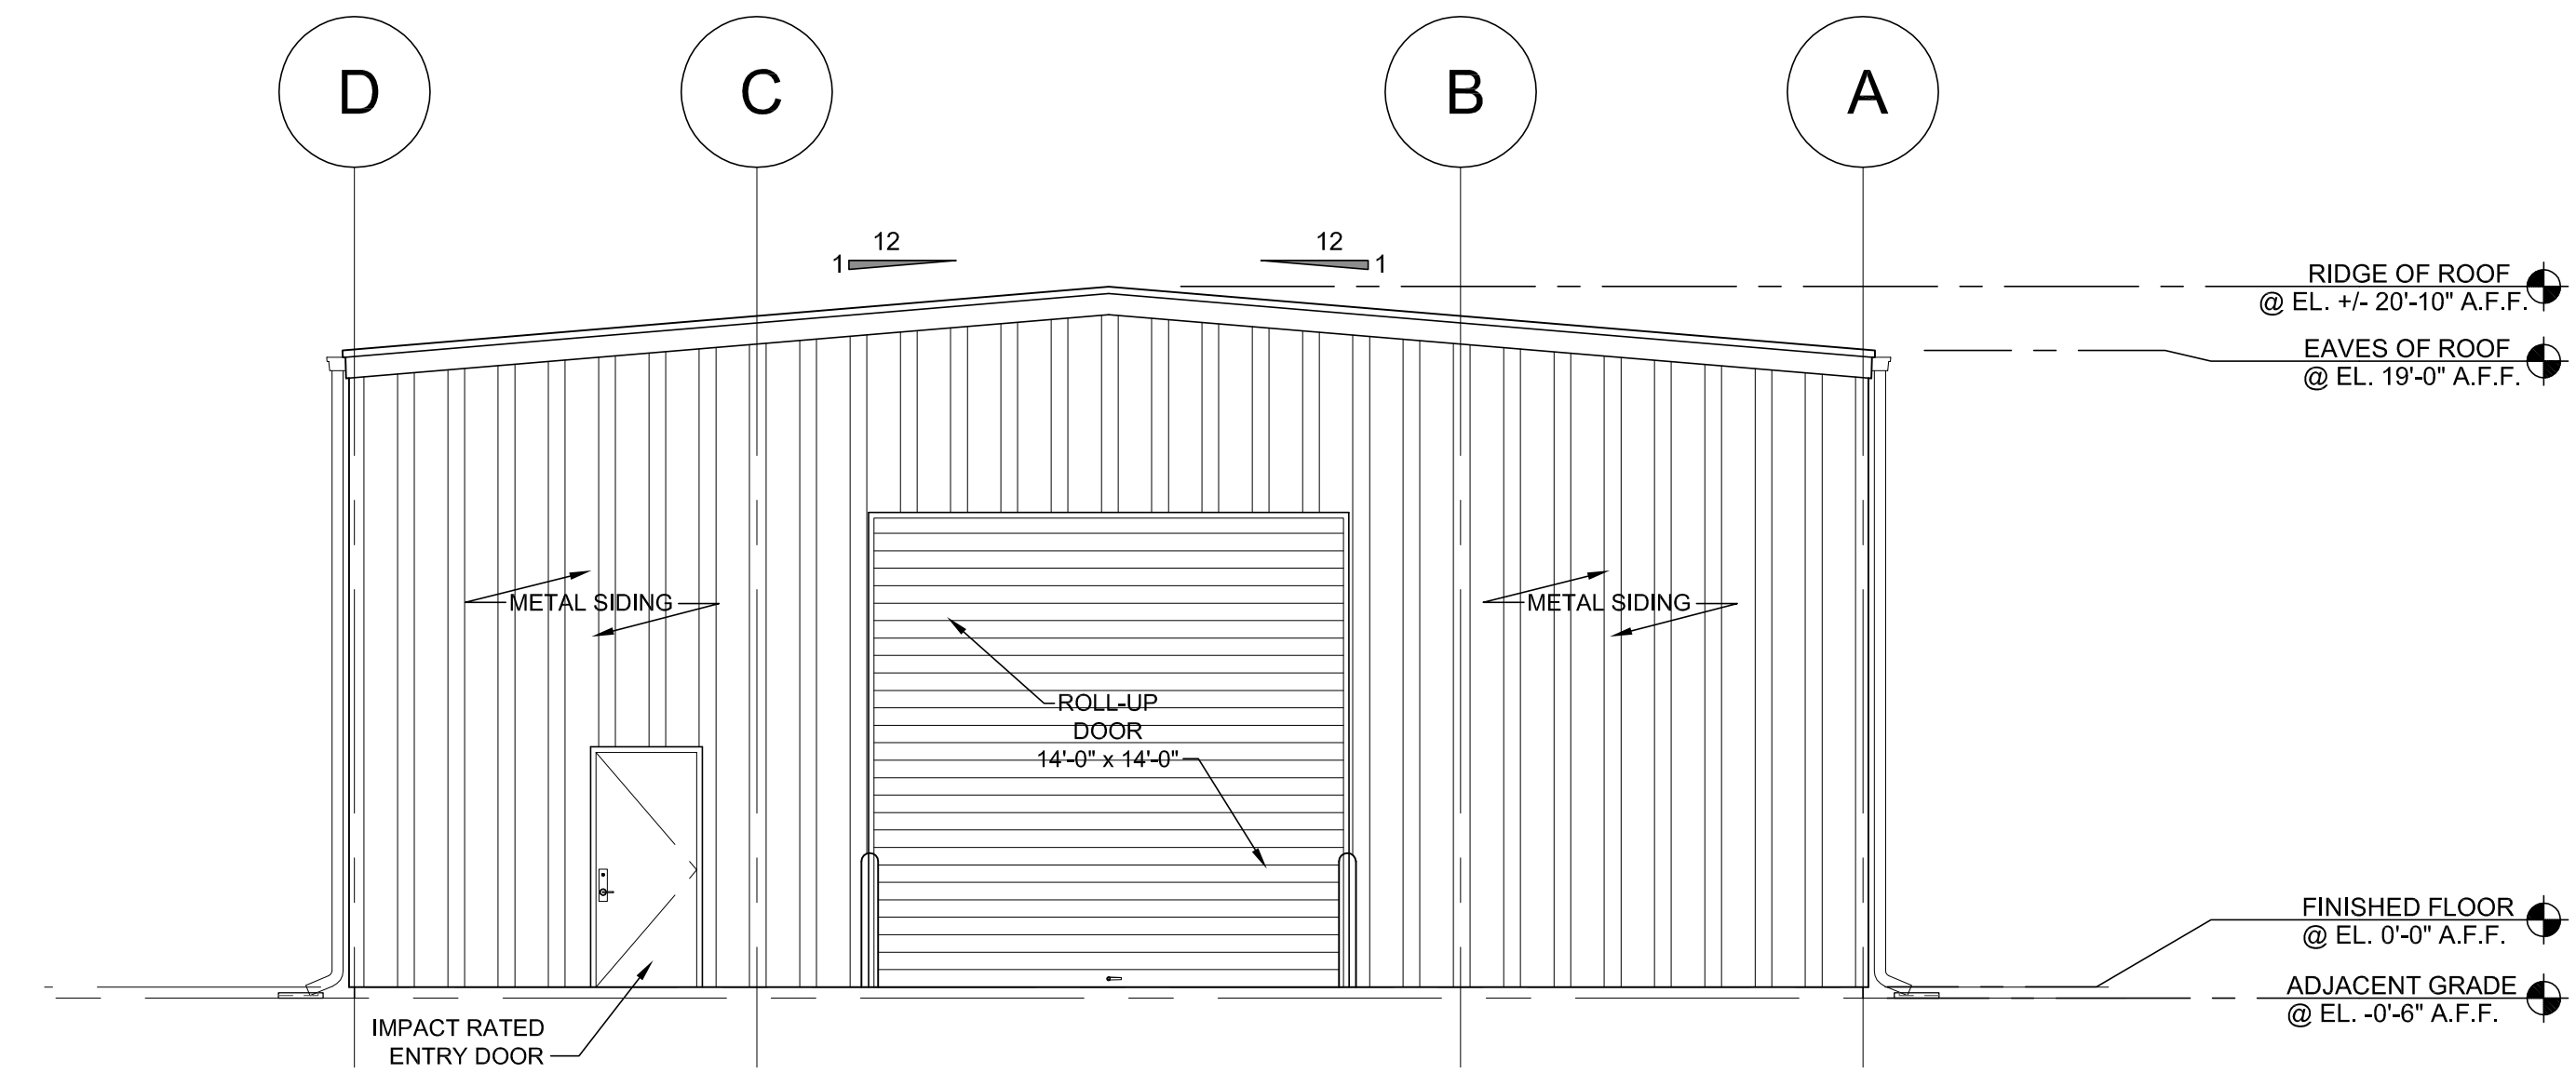

SOUTH MECH. BUILDING ELEVATION
SCALE: 3/16" = 1'-0"
E
A-2.02

09-27-2022 - PRELIMINARY DESIGN - NOT FOR CONSTRUCTION
 Architect: BRENT A. WOOD ARCHITECTURE LLC
 Client: East Coast Metal Structures, Corp. C/O: Mr. Daymon Allmon, CEO
 Project Name: East Coast Metal Structures, Corp. Manufacturing Plant
 Drawing Name: EXTERIOR BUILDING ELEVATIONS
 Sheet Number: A-2.02
 Project Number: 222021
 © 2021 Brent A. Wood
 620 Whitney Ave.
 Lakeland, Florida 34602
 Tel. 772.220.1217 Fax 772.419.5061
 Indiantown, Florida
 Official Issue: _____
 Issue Description: _____
 Date: _____
 1. _____
 2. _____
 3. _____
 4. _____
 5. _____
 6. _____
 7. _____
 8. _____