




WEST BUILDING ELEVATION
SCALE: 3/32" = 1'-0"
A-2.01

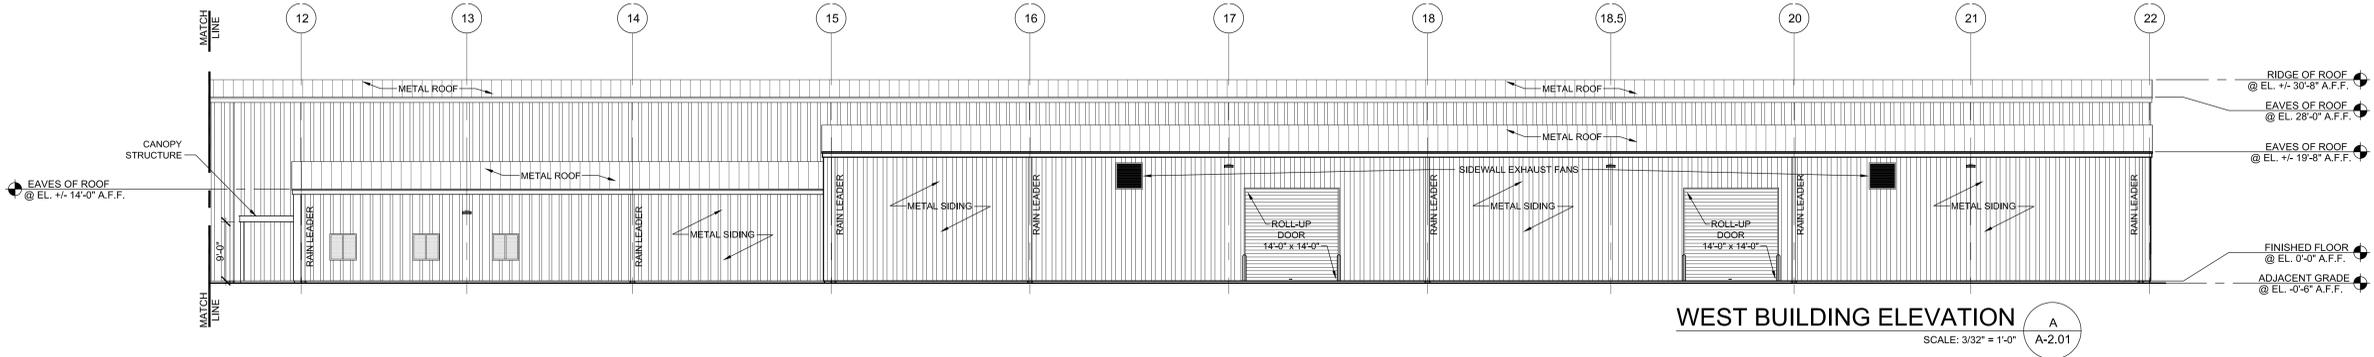


WEST BUILDING ELEVATION
SCALE: 3/32" = 1'-0"
A-2.01

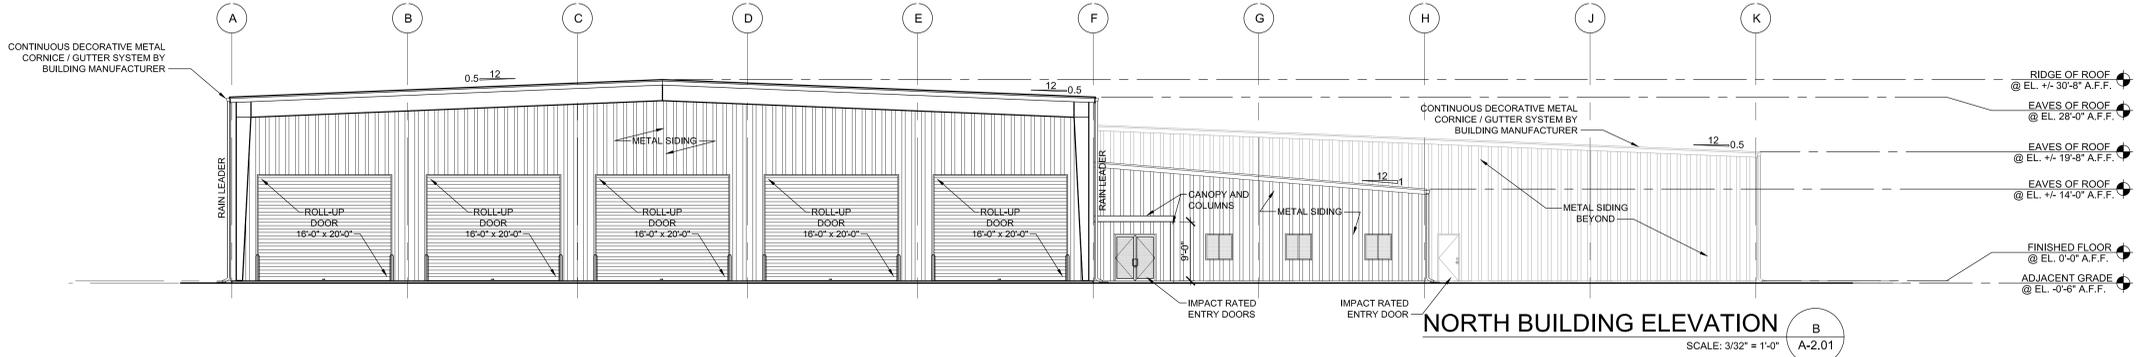

NORTH BUILDING ELEVATION
SCALE: 3/32" = 1'-0"
B-2.01

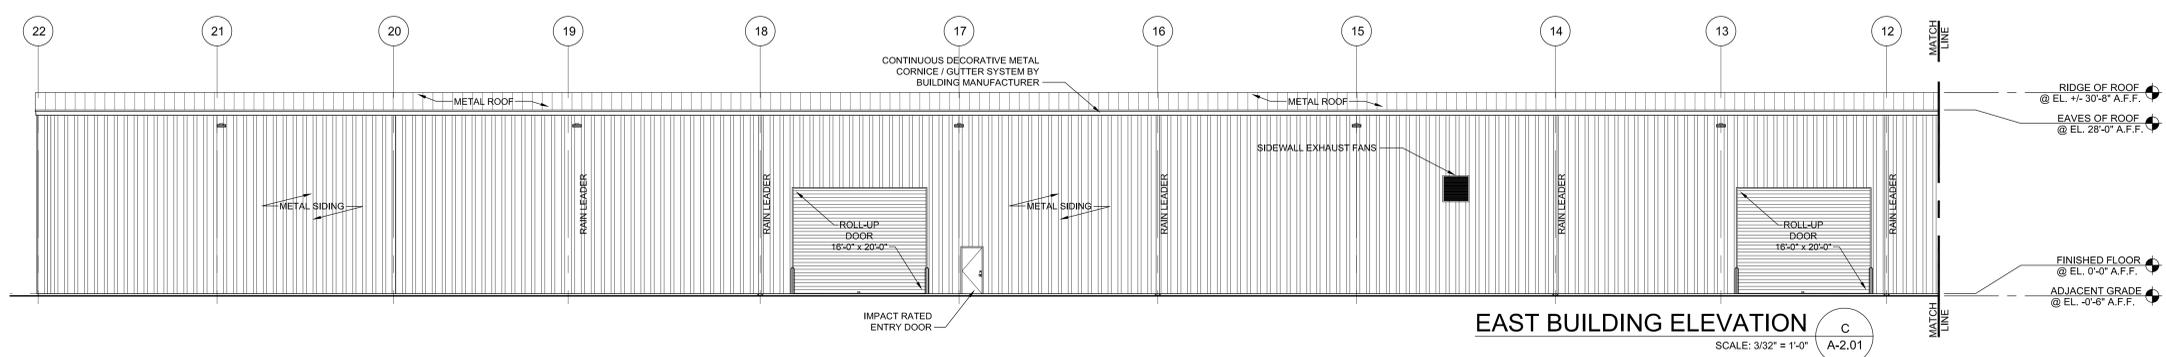

EAST BUILDING ELEVATION
SCALE: 3/32" = 1'-0"
C-2.01

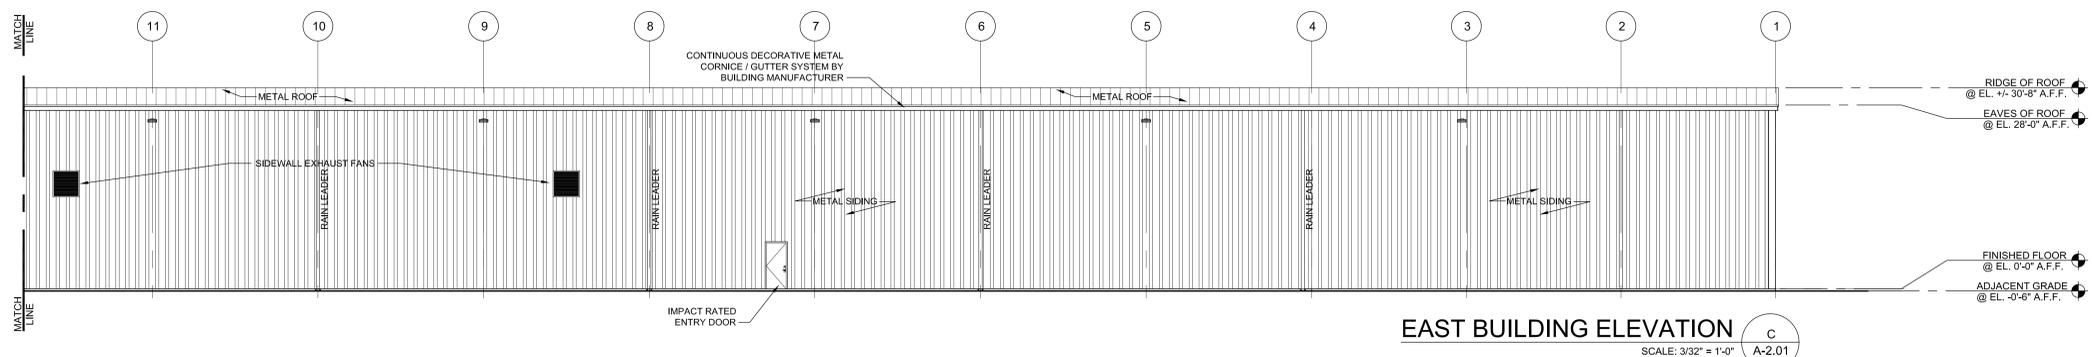

EAST BUILDING ELEVATION
SCALE: 3/32" = 1'-0"
C-2.01

Issue Description:

Issue Number	Date
1.	
2.	
3.	
4.	
5.	
6.	
7.	
8.	

09-27-2022 - PRELIMINARY DESIGN - NOT FOR CONSTRUCTION

Architect: **BRENT A. WOOD ARCHITECTURE LLC**
 BRENT A. WOOD, NCARB, AIA, LEED AP
 20 S.E. Ocean Blvd., Shiloh, FL 34906
 Tel. 772.220.1217 Fax 772.419.5061

Client: **East Coast Metal Structures, Corp.**
 C/O: Mr. Daymon Allmon, CEO

620 Whitney Ave.
 Lantana, Florida 33462

Project Name: **East Coast Metal Structures, Corp. Manufacturing Plant**

Drawing Name: **EXTERIOR BUILDING ELEVATIONS**

Sheet Number: **A-2.01**

Project Number: 222021
 © 2021 Brent A. Wood